


SPRINTER TRAILORED KITCHEN 301

Sprinter towable Kitchen

Note: All dimensions in millimetres.
Do not scale, please check all dimensions on site.

COPYRIGHT: No copies of this drawing are to be distributed or viewed without permission from Onsite Kitchens LTD

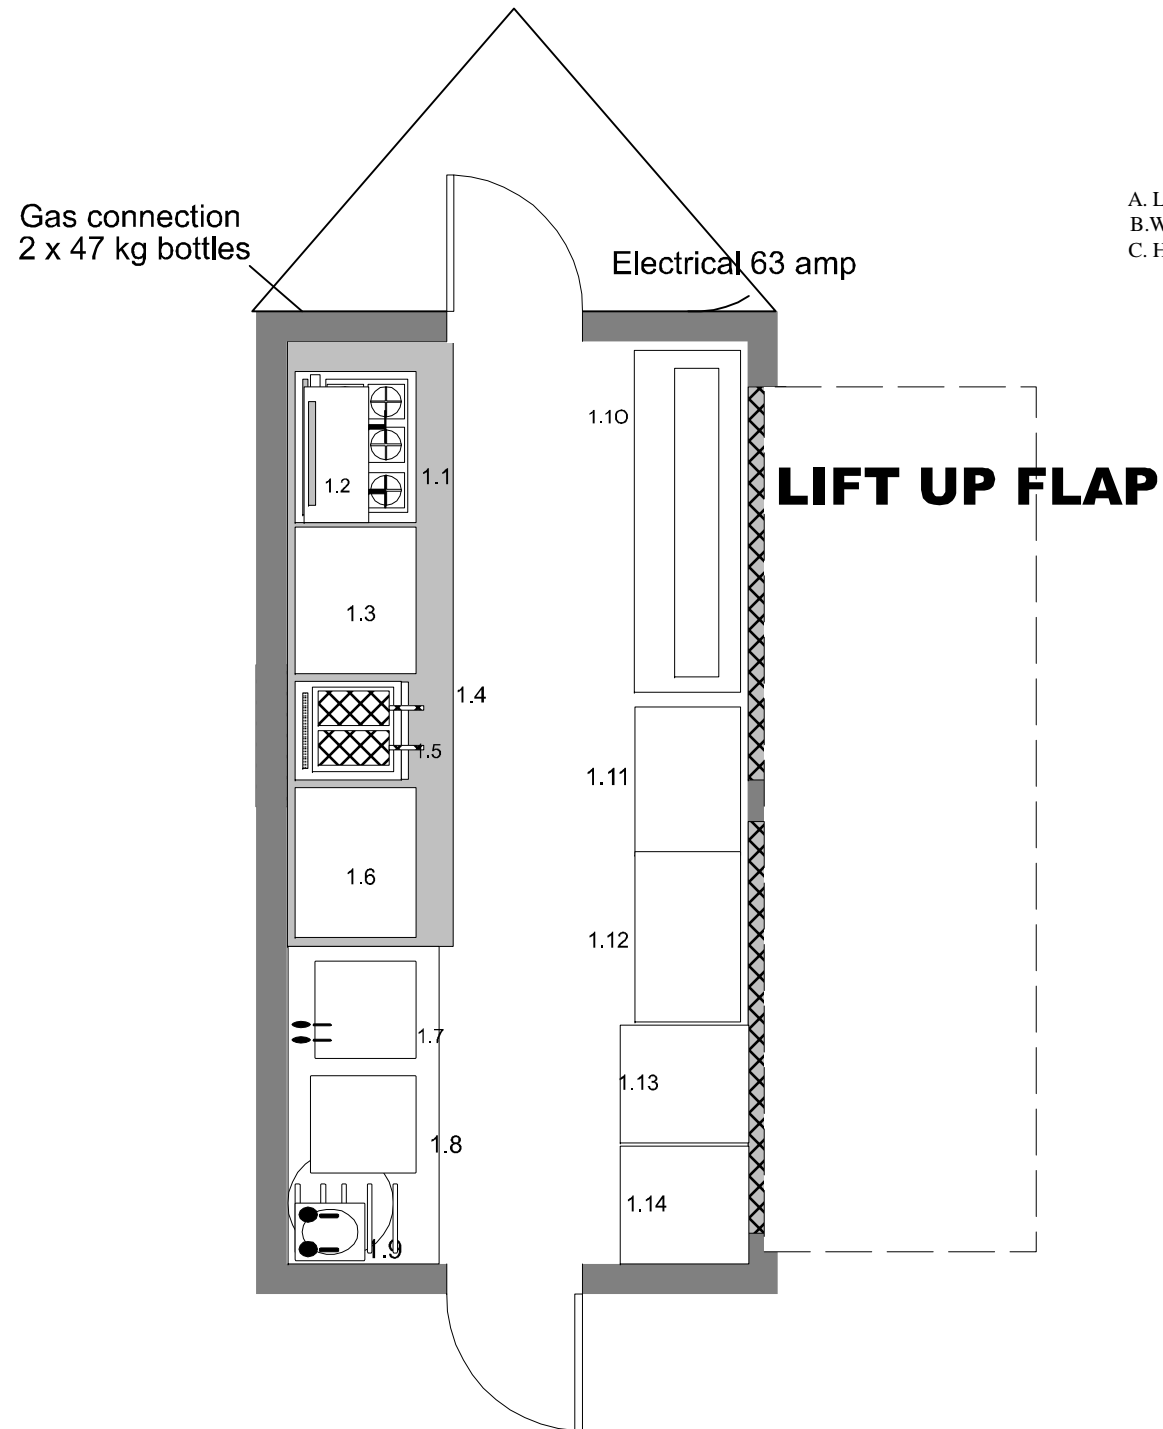

A. LENGTH 7.0M
B. WIDTH 2.250M
C. HEIGHT 2.755M

Standard Equipment

Schedule

- 1.1 6 Burner range
- 1.2 Grill
- 1.3 Table
- 1.4 Canopy
- 1.5 Fryer
- 1.6 Table
- 1.7 Sink
- 1.8 Wash Hand
- 1.9 Sink Water Heater
- 1.10 Hotcupboard and Gantry
- 1.11 Table
- 1.12 Table
- 1.13 Fridge
- 1.14 Freezer

Feature Legend

- Gas
- Double 13 amp switched socket
 - Single 13 amp switched socket
 - Hot Water
 - Cold Water
 - Waste
 - Isolator
 - Fan controller



Holly Road, Red Marsh Industrial Estate,
Thornton Cleveleys, Lancashire FY5 4HH
Telephone: 01253 863305
Facsimile: 01253 857139

Email ; sales@onsitekitchens.com

Service Detail

1 Gas 28 mm Propane Gas connection supplied to a automatic changeover valve requiring 2x 47 kg bottles.

Power 63 amp single phase high level connection to a male commando socket, incorporating a fuse box and RCCB for additional safety. Please advise prior to delivery if you will use any other electrical equipment in this kitchen.

Water 20 mm Blue poly pipe connection 2/4 bar

Waste 40 mm push fit plastic spigot connection point 1 1/2 inch

Client

Dwg Title

Sprinter kitchen layout

Date	Scale 1:50
Drawing no	Revision